



PLANTA BAJA  
 • AREA TOTAL COBERTA 2800 M2

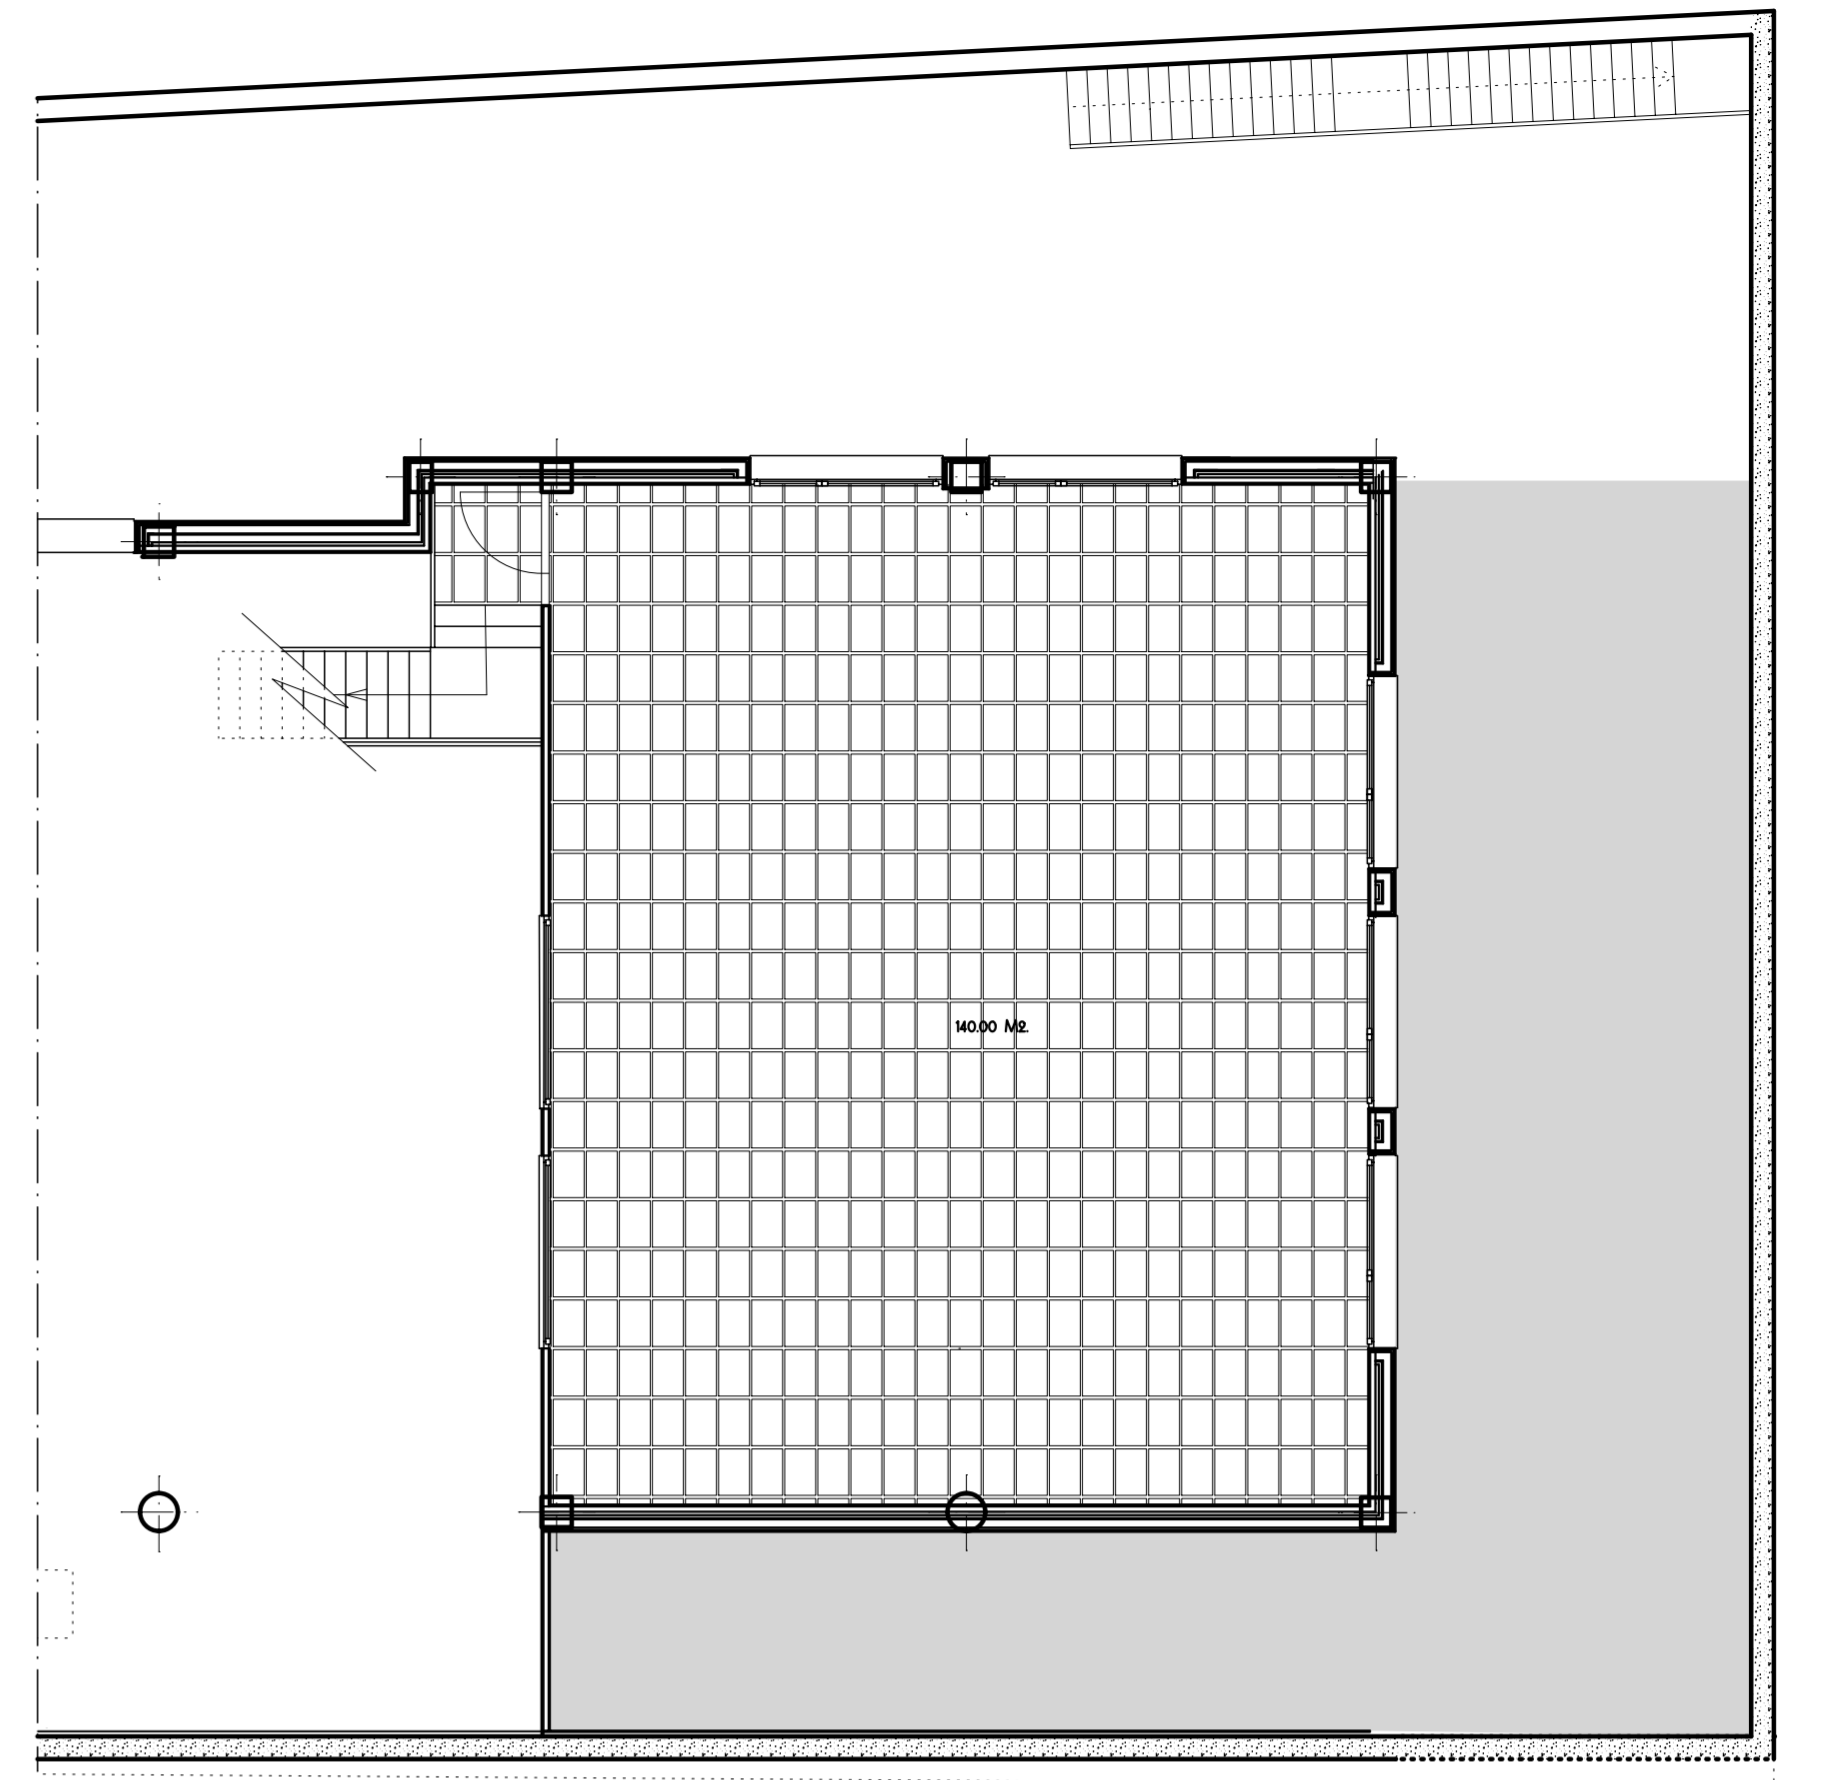

PLANTA SEMOTANO  
 • AREA TOTAL COBERTA 800 M2

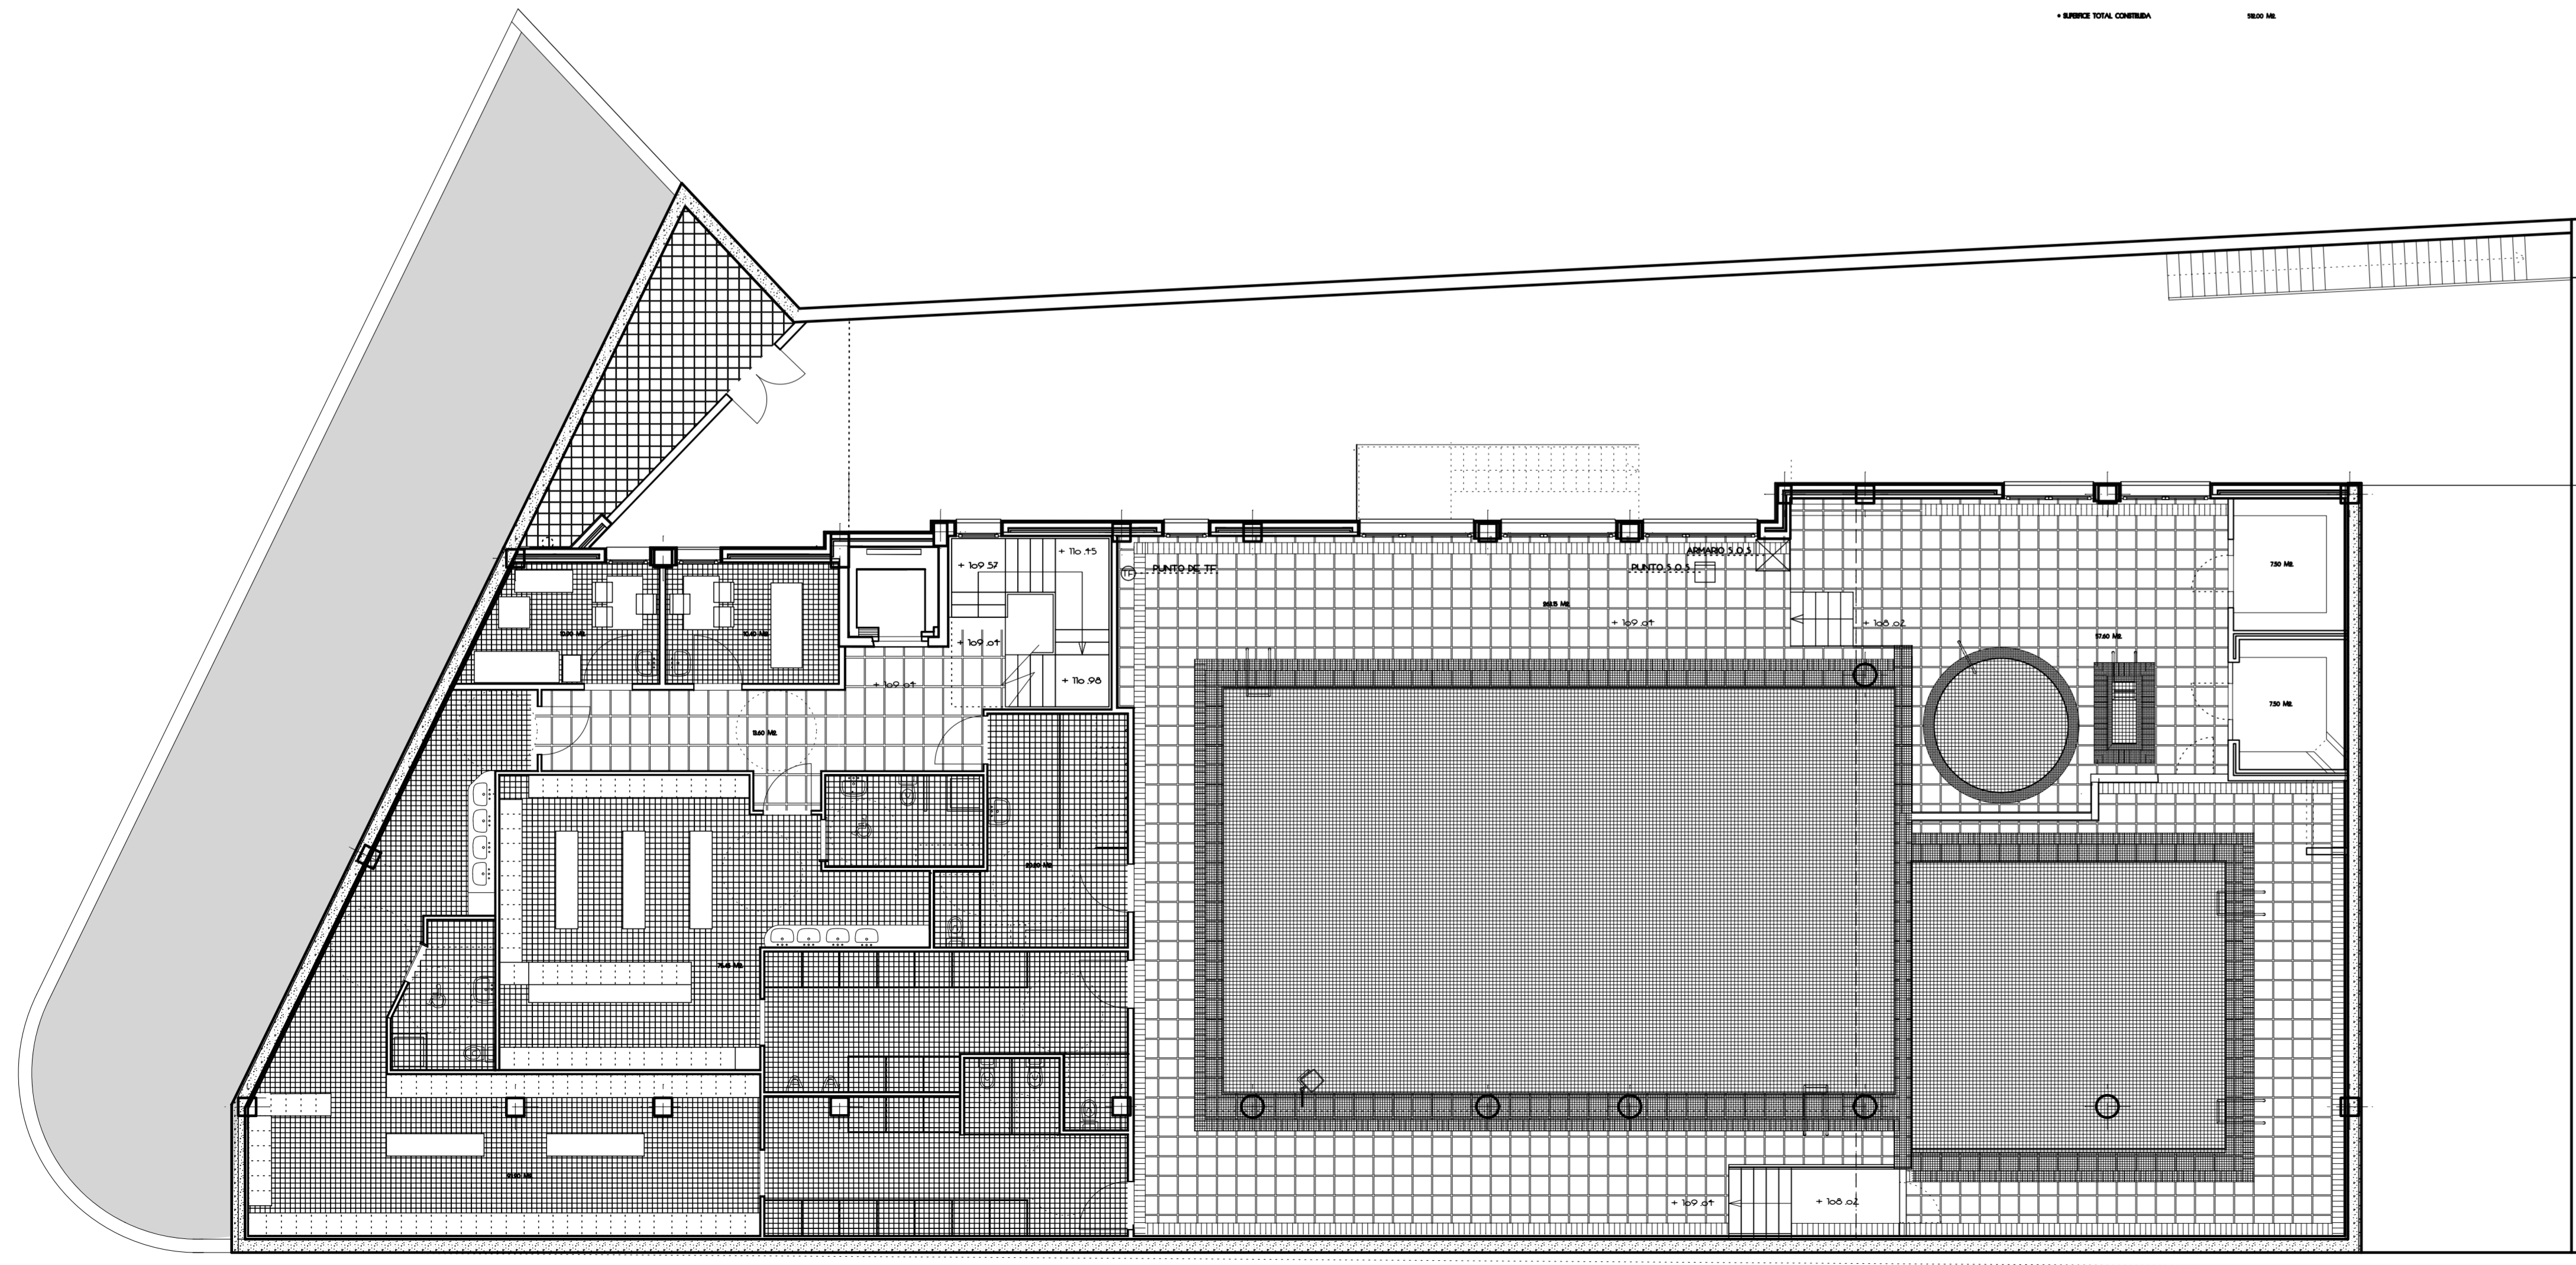

PLANTA SOTANO